



Copyright reserved
 This drawing may only be used for the client and location specified in the title block. It may not be copied or disclosed to any other third party without written consent from CP Planning services. Prior to any works commencing on site, CP Planning services is to be contacted regarding the current status, revision or regulatory approval of this drawing.


1. The works shown have been drawn for submission to the local planning authority and are not to be used for construction.
2. No works shall commence until planning approval has been given by the local authority.
3. No works shall commence without full plans building control approval or a building notice served with the local authority.
4. The dimensions indicated are approximate and subject to site checks by the contractor prior to commencement.
5. CP Planning services accept no responsibility for any unknown factors which either preclude the works from construction or add additional costs, i.e. location of public sewers and underground services, abnormal foundation designs, due to trees, ground conditions or any underground structure or obstruction, condition of the existing building

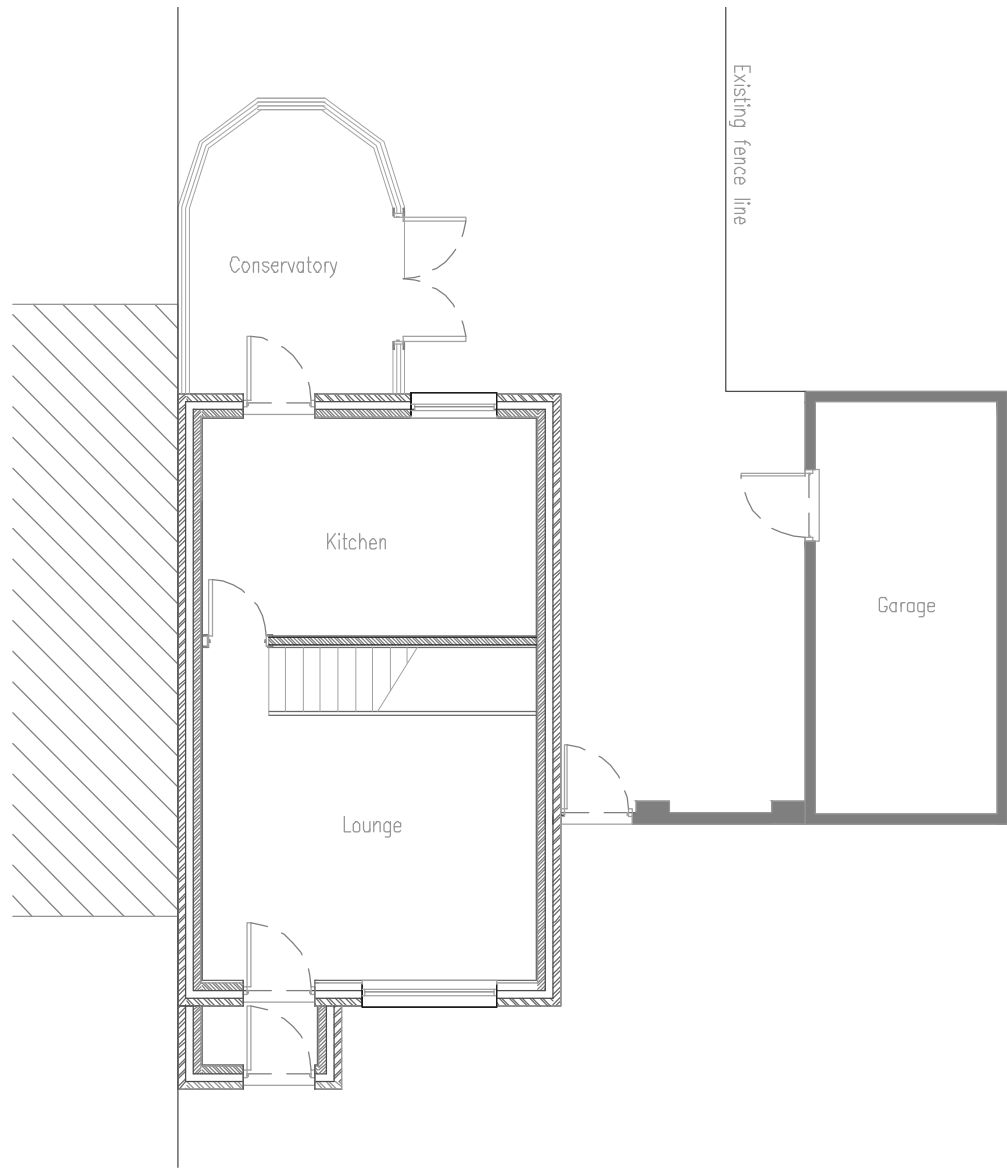


Existing Ground Floor

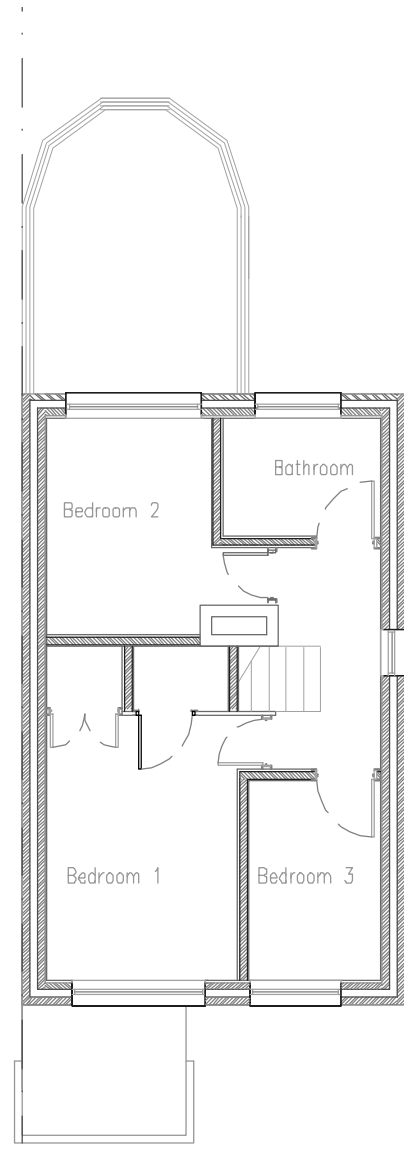

Existing First Floor

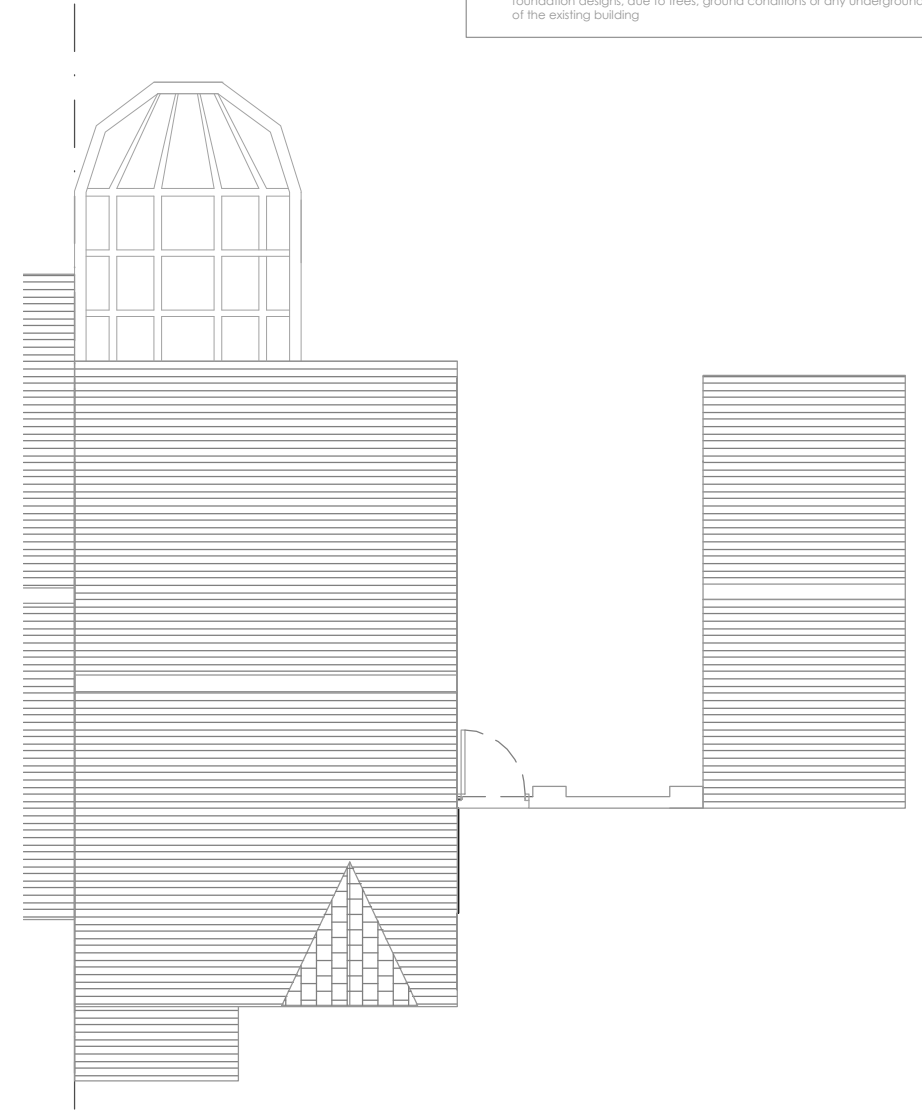


Existing Roof Plan

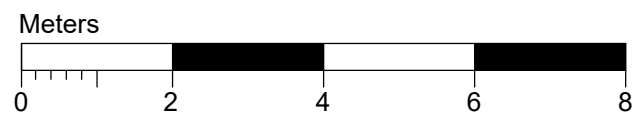


Rev	Date	Notes	Initials
-	-	-	-
CP Planning Services		230 SMALLFIELD ROAD, HORLEY RH6 9LT	
PROJECT 79COPPERFIELDSWAY ROMFORD			
DRAWING TITLE EXISTING FLOORPLANS			SPEC SPEC AREA AREA
SCALE 1:100		DATE 08/11/20	DRAWN AT
DWG NO. 79COPPER-EXTPLN			REV. REV

Copyright reserved.
 This drawing may only be used for the client and location specified in the title block. It may not be copied or disclosed to any other third party without written consent from CP Planning services. Prior to any works commencing on site, CP Planning services is to be contacted regarding the current status, revision or regulatory approval of this drawing.

1. The works shown have been drawn for submission to the local planning authority and are not to be used for construction.
2. No works shall commence until planning approval has been given by the local authority.
3. No works shall commence without full plans building control approval or a building notice served with the local authority.
4. The dimensions indicated are approximate and subject to site checks by the contractor prior to commencement.
5. CP Planning services accept no responsibility for any unknown factors which either preclude the works from construction or add additional costs, i.e. location of public sewers and underground services, abnormal foundation designs, due to trees, ground conditions or any underground structure or obstruction, condition of the existing building.

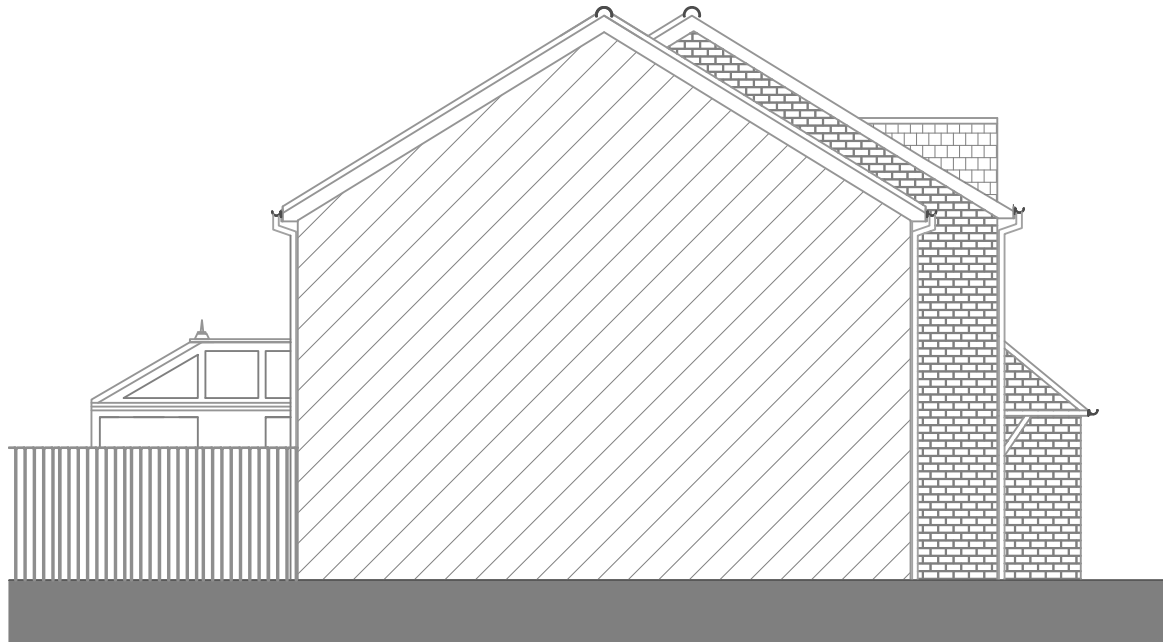

Existing Side Elevation

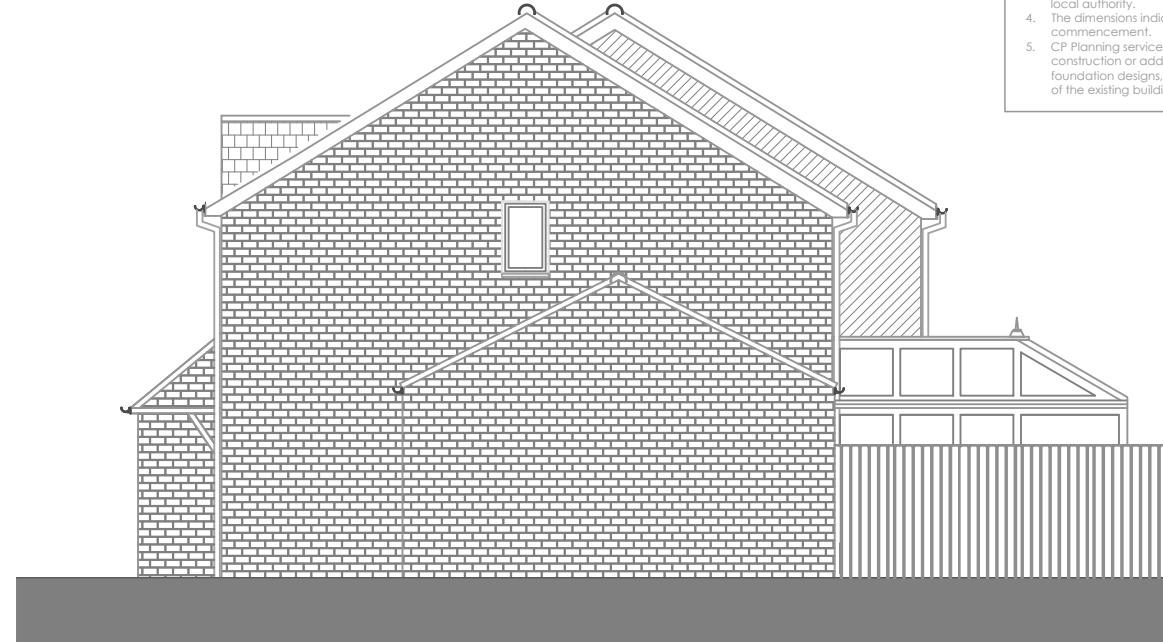


Existing Side Elevation




Existing Front Elevation




Existing Rear Elevation

 


Rev	Date	Notes	Initials
-	-	-	-
CP Planning Services		230 SMALLFIELD ROAD, HORLEY RH6 9LT	
PROJECT 79COPPERFIELDSWAY ROMFORD			
DRAWING TITLE EXISTING ELEVATIONS			SPEC SPEC AREA AREA
SCALE 1:100		DATE 08/11/2020	DRAWN AT
DWG NO. 79COPPER-EXTELE			REV. REV

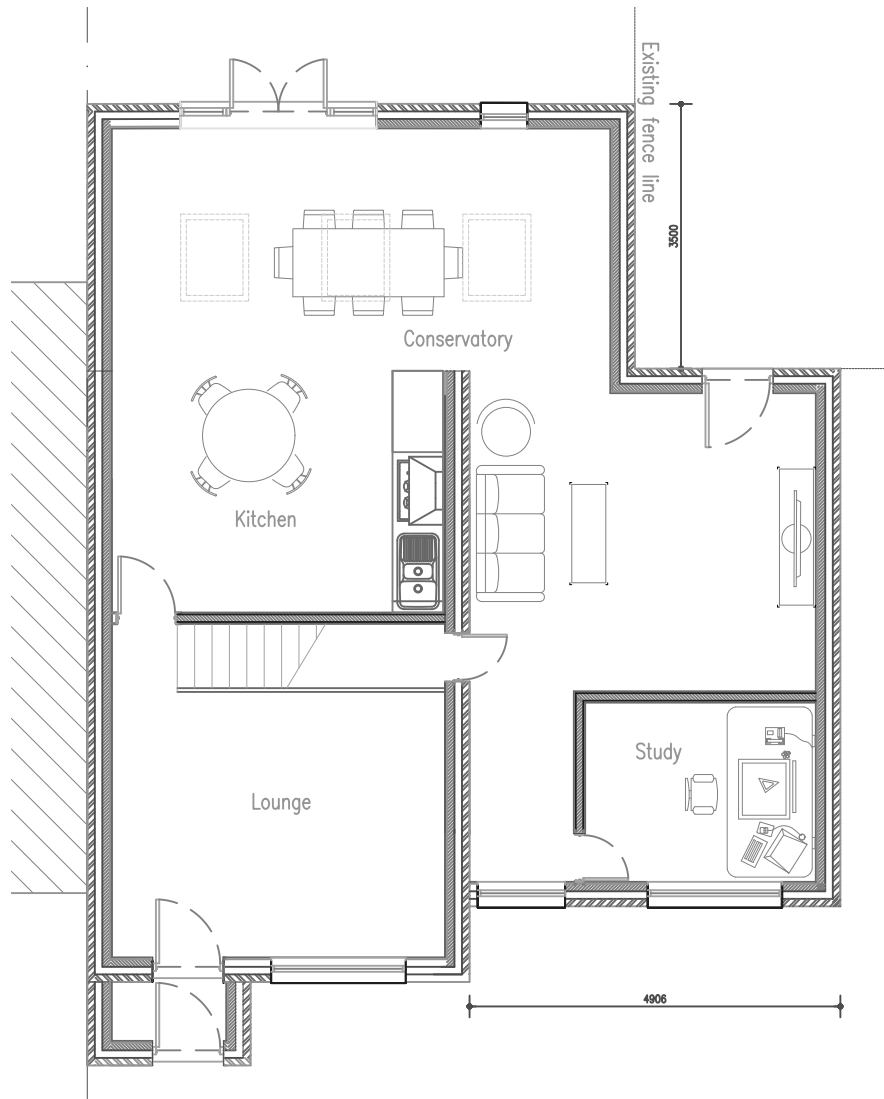


Proposed Ground Floor

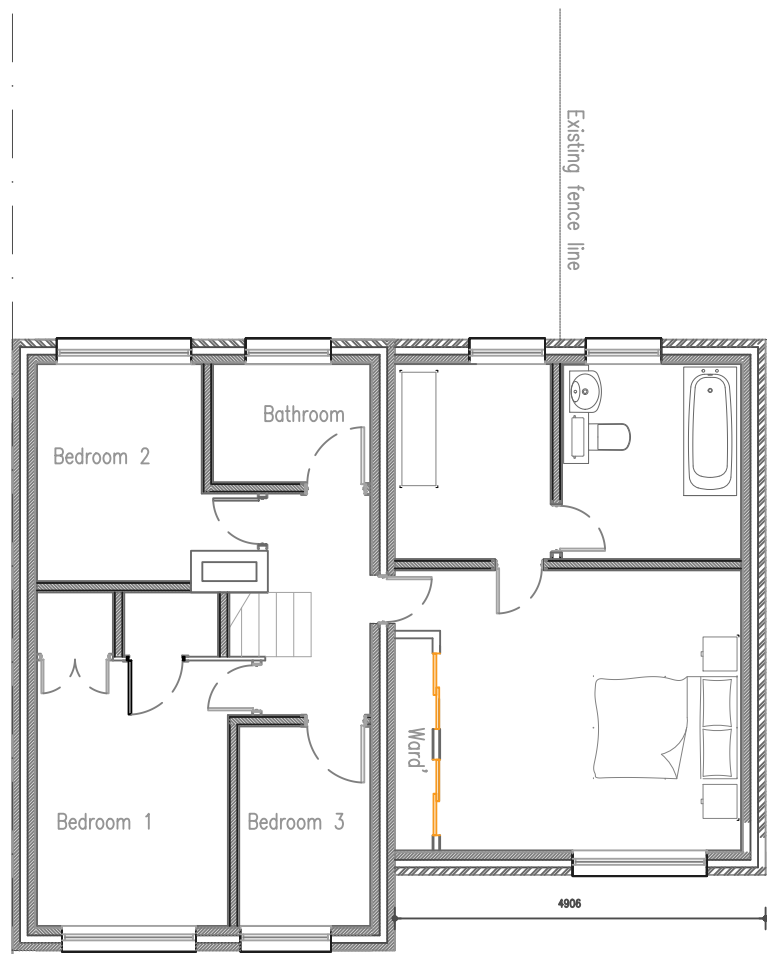

Proposed First Floor

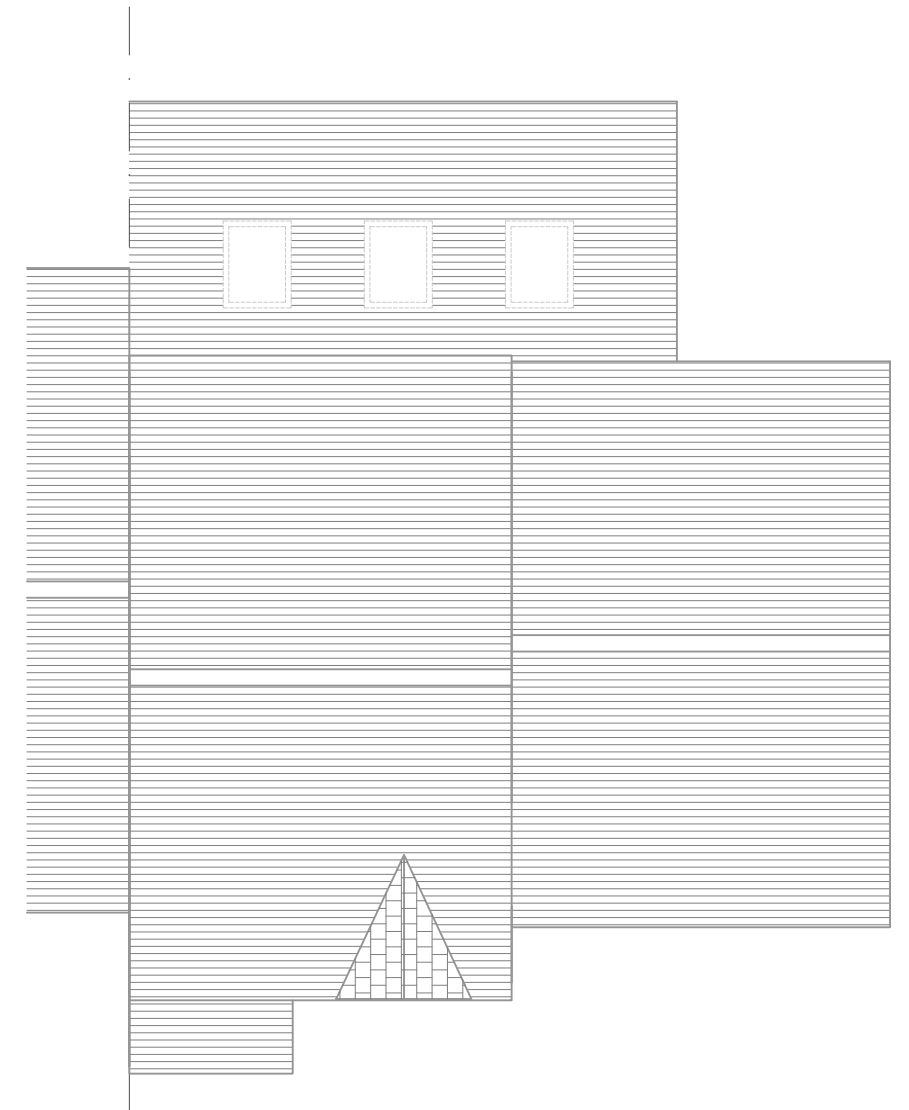

Proposed Roof Plan

 

CP PLANNING SERVICES
230 SMALLFIELD ROAD, HORLEY, RH6 9LT
TEL- 07957 382139


Copyright reserved
This drawing may only be used for the client and location specified in the title block. It may not be copied or disclosed to any other third party without written consent from CP Planning services. Prior to any works commencing on site, CP Planning services is to be contacted regarding the current status, revision or regulatory approval of this drawing.

1. The works shown have been drawn for submission to the local planning authority and are not to be used for construction.
2. No works shall commence until planning approval has been given by the local authority.
3. No works shall commence without full plans building control approval or a building notice served with the local authority.
4. The dimensions indicated are approximate and subject to site checks by the contractor prior to commencement.
5. CP Planning services accept no responsibility for any unknown factors which either preclude the works from construction or add additional costs, ie. location of public sewers and underground services, abnormal foundation designs, due to trees, ground conditions or any underground structure or obstruction, condition of the existing building


Rev	Date	Notes	Initials
-	-	-	-
CP Planning Services		230 SMALLFIELD ROAD, HORLEY RH6 9LT	
PROJECT 79COPPERFIELDSWAY ROMFORD			
DRAWING TITLE PROPOSED FLOORPLANS			SPEC SPEC AREA AREA
SCALE 1:100		DATE 08/11/2020	DRAWN AT
DWG NO. 79COPPER-PROPLN			REV. REV

Copyright reserved.
 This drawing may only be used for the client and location specified in the title block. It may not be copied or disclosed to any other third party without written consent from CP Planning services. Prior to any works commencing on site, CP Planning services is to be contacted regarding the current status, revision or regulatory approval of this drawing.

1. The works shown have been drawn for submission to the local planning authority and are not to be used for construction.
2. No works shall commence until planning approval has been given by the local authority.
3. No works shall commence without full plans building control approval or a building notice served with the local authority.
4. The dimensions indicated are approximate and subject to site checks by the contractor prior to commencement.
5. CP Planning services accept no responsibility for any unknown factors which either preclude the works from construction or add additional costs, i.e. location of public sewers and underground services, abnormal foundation designs, due to trees, ground conditions or any underground structure or obstruction, condition of the existing building.

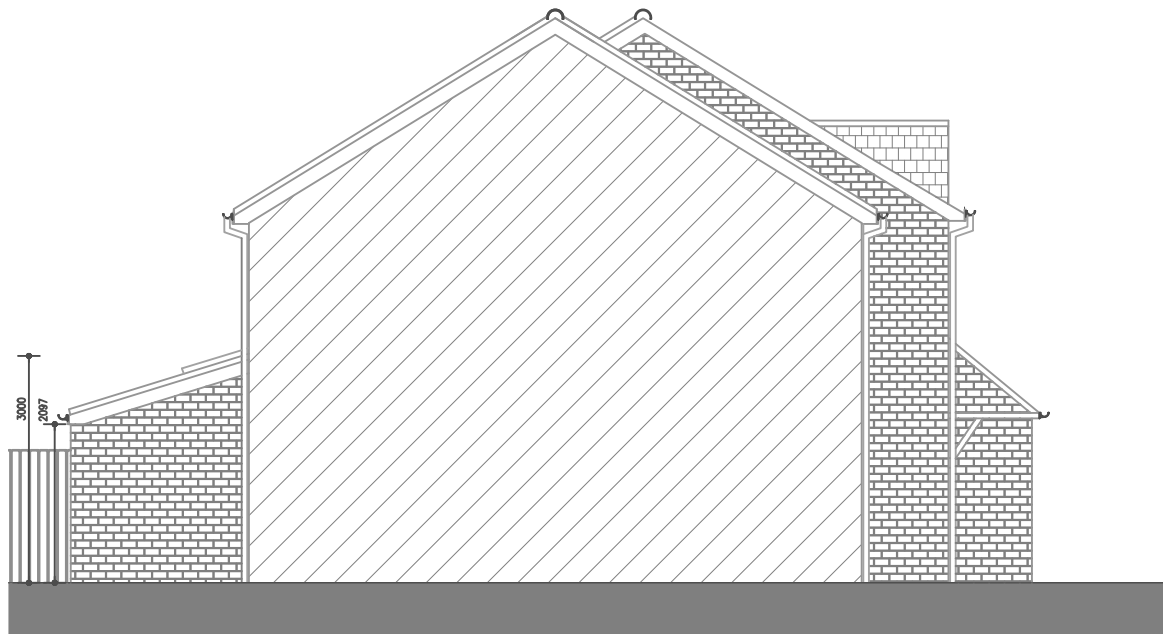

Existing Side Elevation

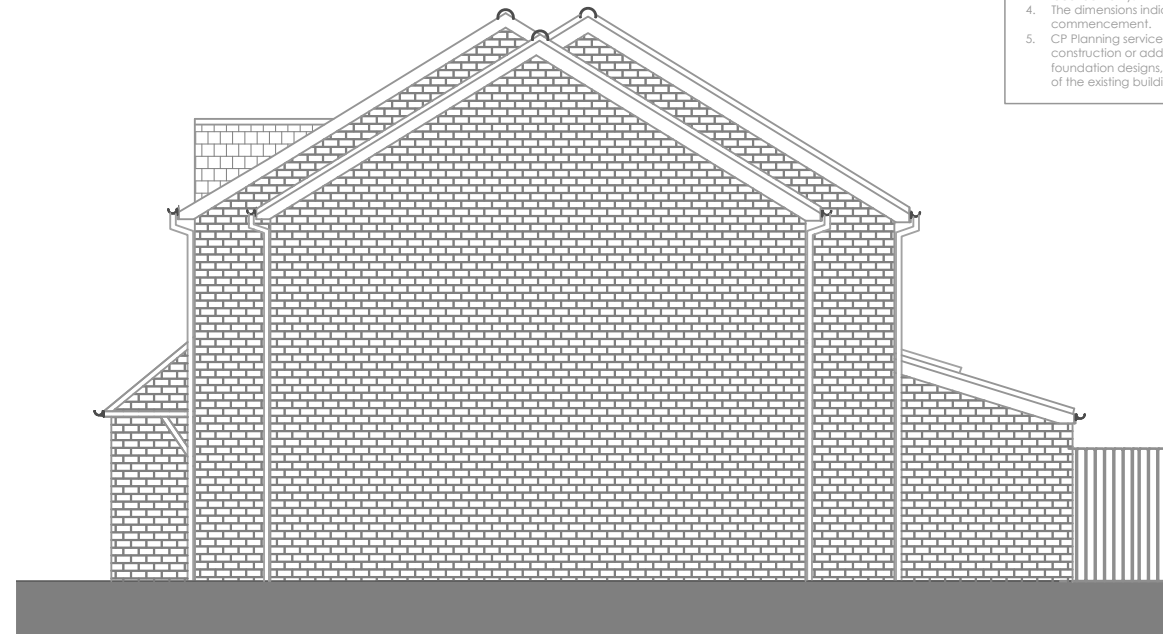


Existing Side Elevation



Existing Front Elevation



Existing Rear Elevation

 


Rev	Date	Notes	Initials
-	-	-	-
CP Planning Services		230 SMALLFIELD ROAD, HORLEY RH6 9LT	
PROJECT 79COPPERFIELDSWAY ROMFORD			
DRAWING TITLE PROPOSED ELEVATIONS			SPEC SPEC AREA AREA
SCALE 1:100		DATE 08/11/2020	DRAWN AT
DWG NO. 79COPPER-PROELE			REV. REV

Copyright reserved.
 This drawing may only be used for the client and location specified in the title block. It may not be copied or disclosed to any other third party without written consent from CP Planning services. Prior to any works commencing on site, CP Planning services is to be contacted regarding the current status, revision or regulatory approval of this drawing.



1. The works shown have been drawn for submission to the local planning authority and are not to be used for construction.
2. No works shall commence until planning approval has been given by the local authority.
3. No works shall commence without full plans building control approval or a building notice served with the local authority.
4. The dimensions indicated are approximate and subject to site checks by the contractor prior to commencement.
5. CP Planning services accept no responsibility for any unknown factors which either preclude the works from construction or add additional costs, i.e. location of public sewers and underground services, abnormal foundation designs, due to trees, ground conditions or any underground structure or obstruction, condition of the existing building.



Location plan (1:1250)

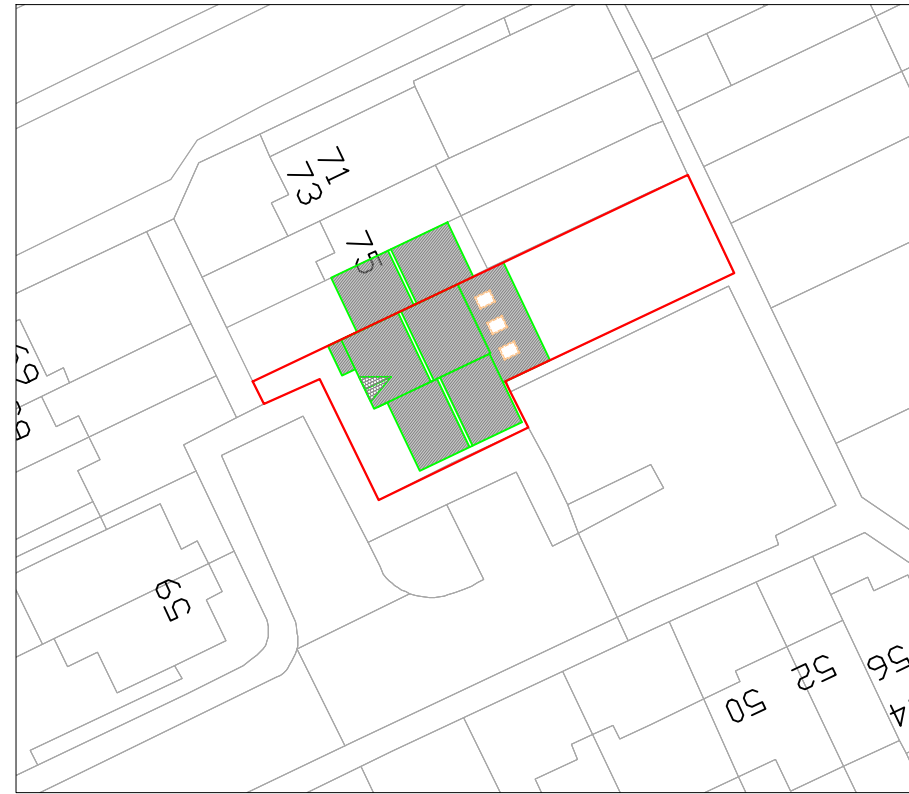

Block plan (1:500)

  

Rev	Date	Notes	Initials
-	-	-	-
CP Planning Services		230 SMALLFIELD ROAD, HORLEY RH6 9LT	
PROJECT			
79COPPERFIELDSWAY ROMFORD			
DRAWING TITLE			SPEC
BLOCK-PLAN LOCATION-PLAN			SPEC
			AREA
			AREA
SCALE		DATE	DRAWN
1:500/1250		08/11/2020	AT
DWG NO.			REV.
79COPPER-LOCPLAN			REV