



# GREENSLEEVES, CHARLWOOD


”Re-modeling to provide an enlarged first floor living accomodation”.

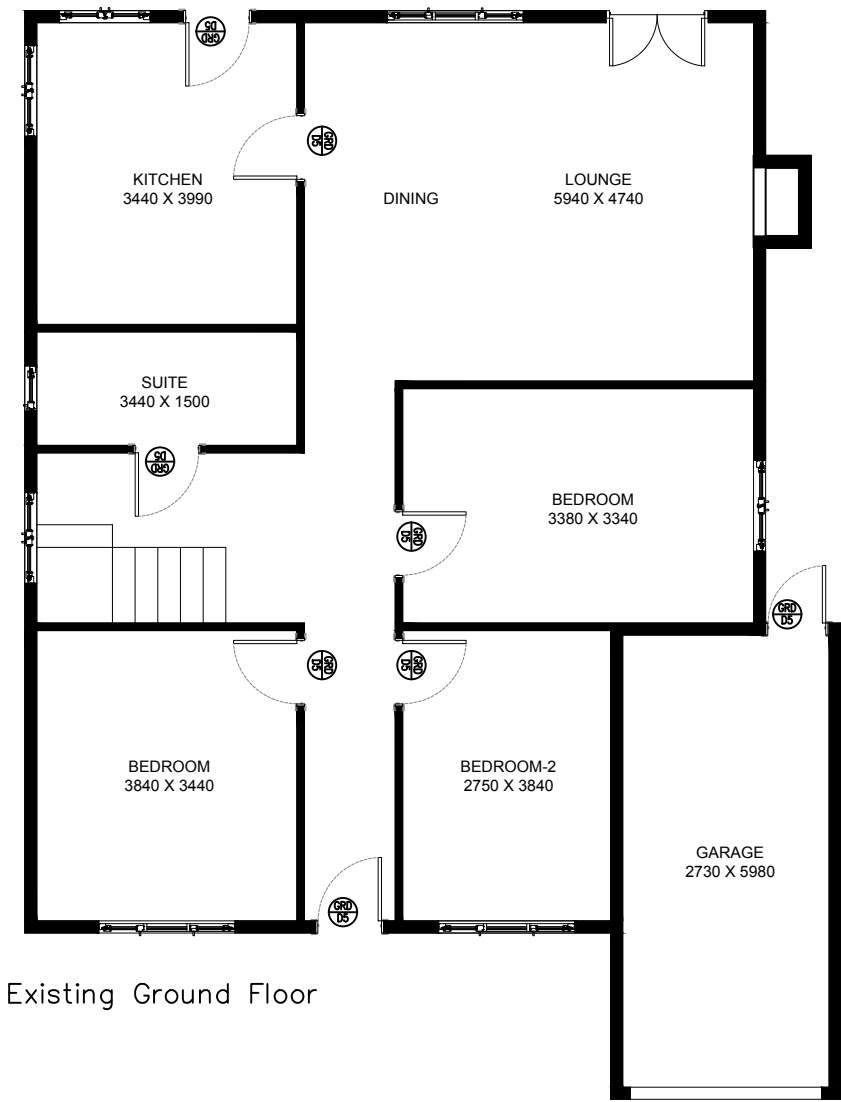

Existing Ground Floor

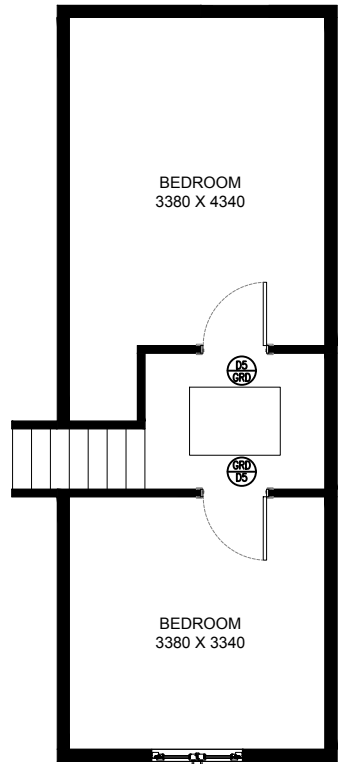


Existing First Floor

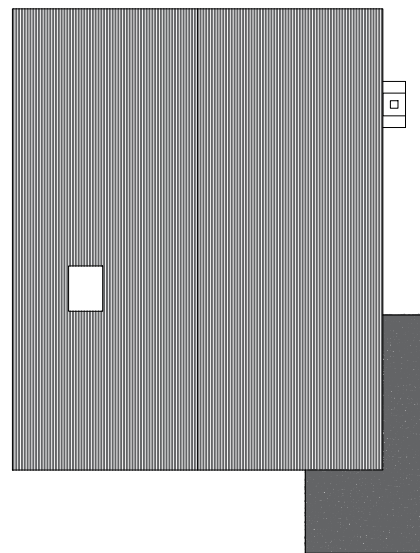


Existing roof plan (1:200)




Existing front (south) elevation

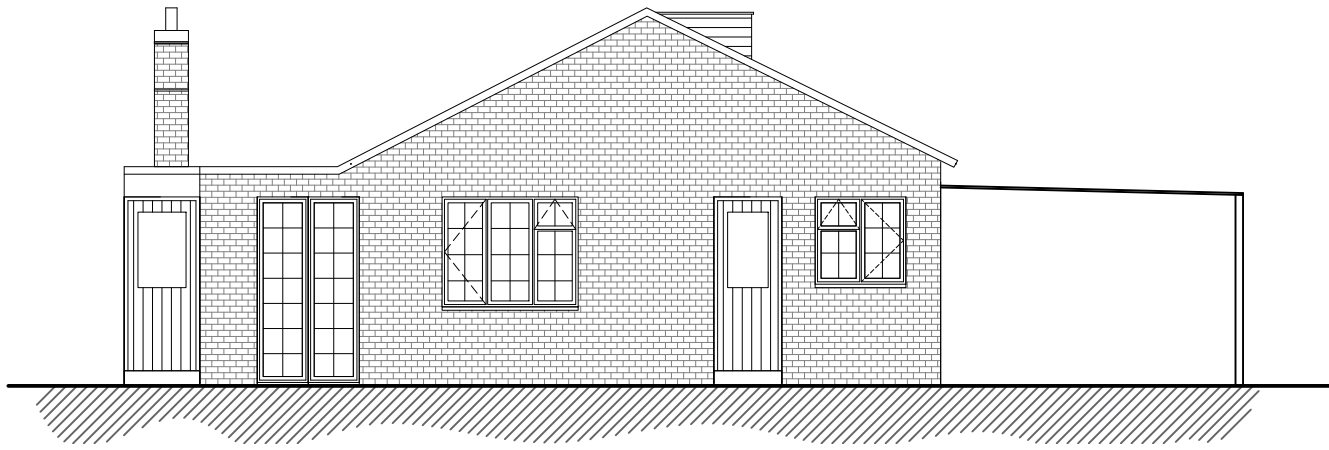


Existing rear (north) elevation

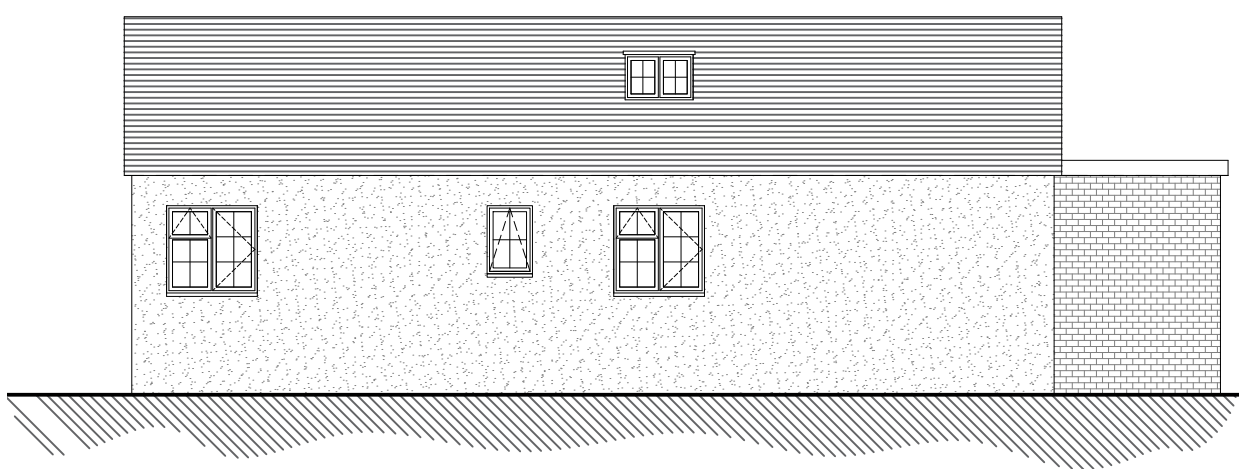


Existing side (west) elevation

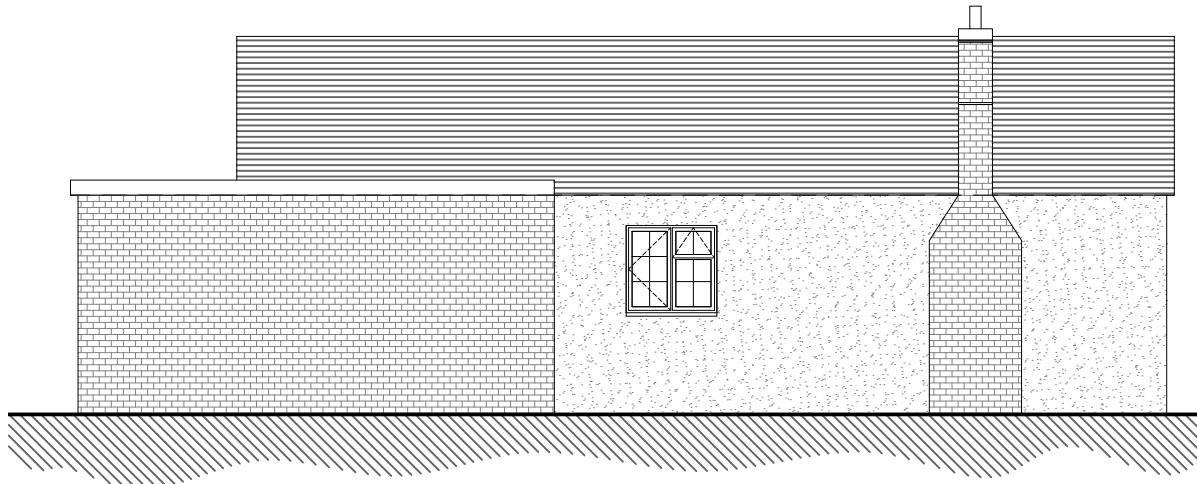


Existing side (east) elevation

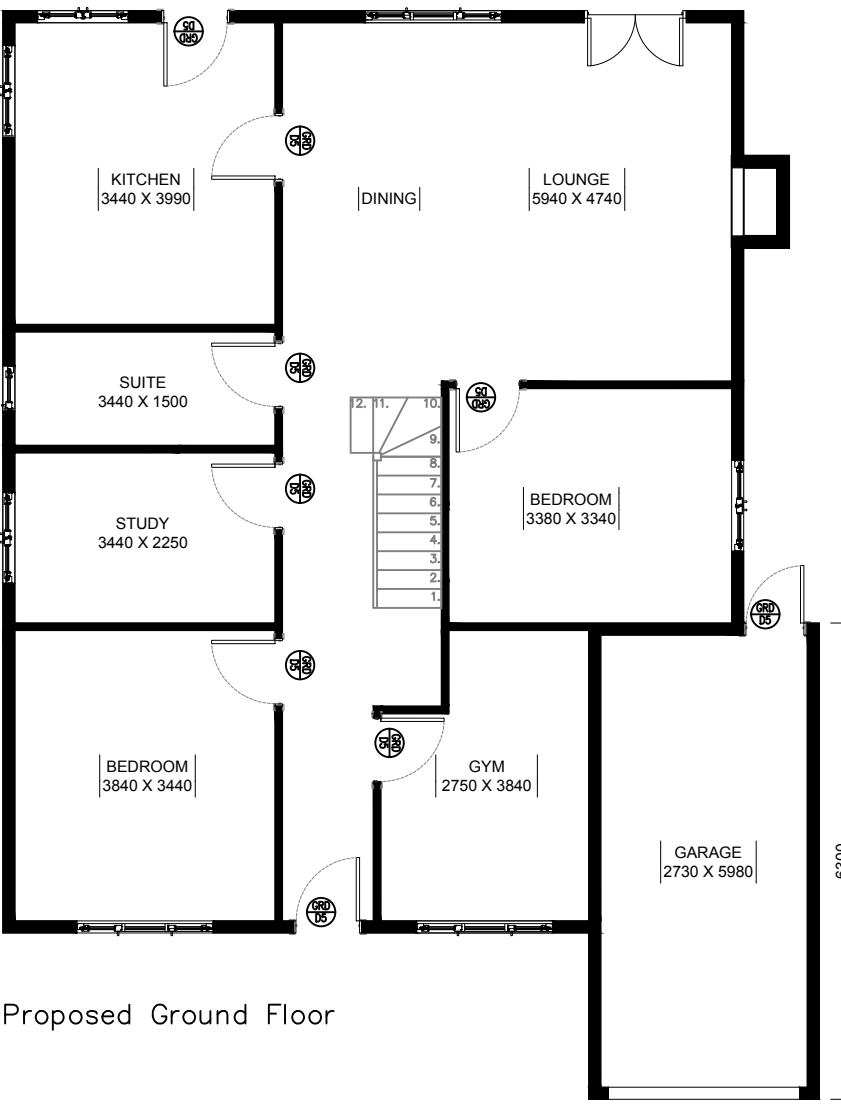

Proposed Ground Floor

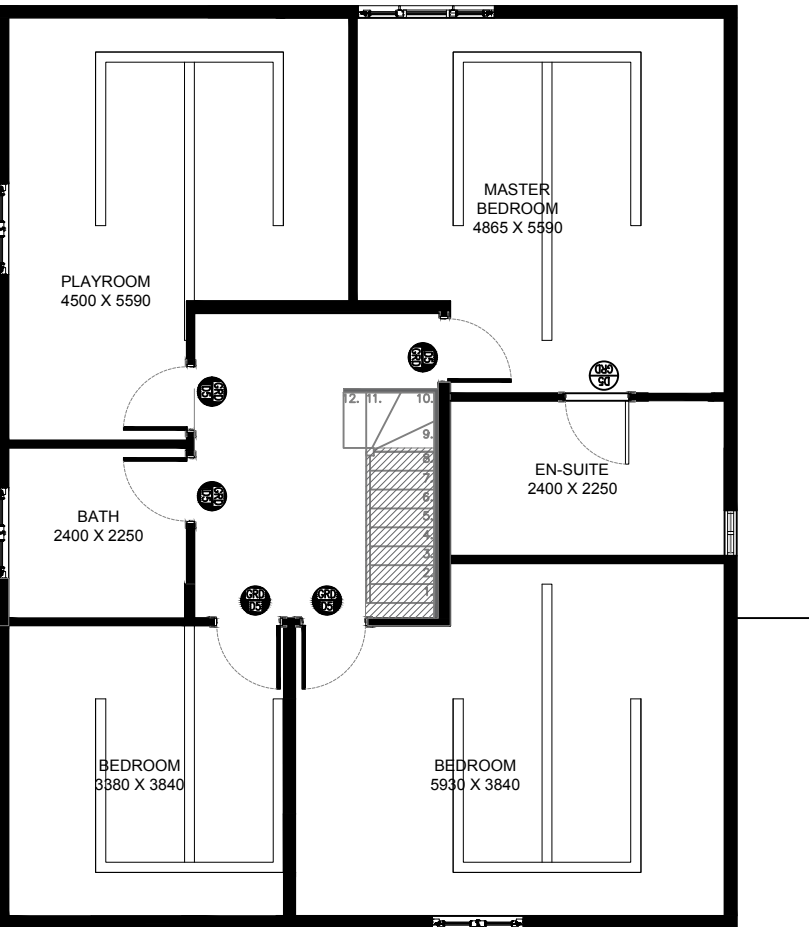

Proposed First Floor

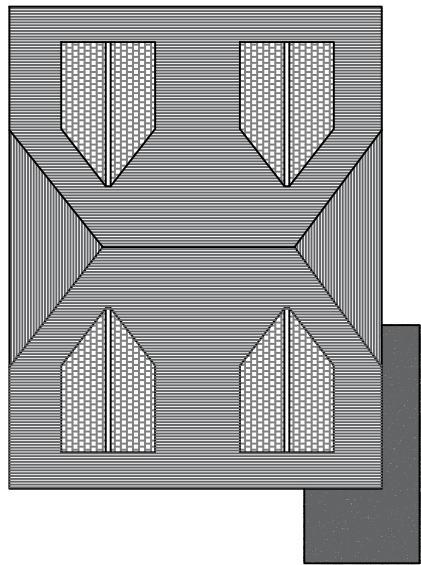


Proposed Roof Plan (1:200)




Proposed front (south) elevation




Proposed rear (north) elevation

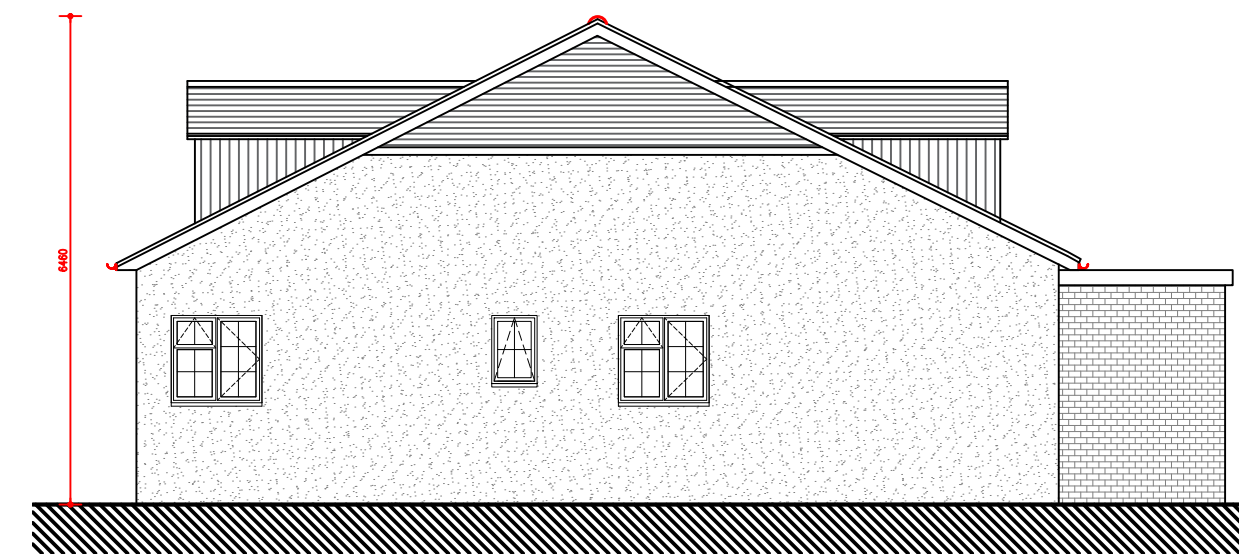

Proposed side (west) elevation

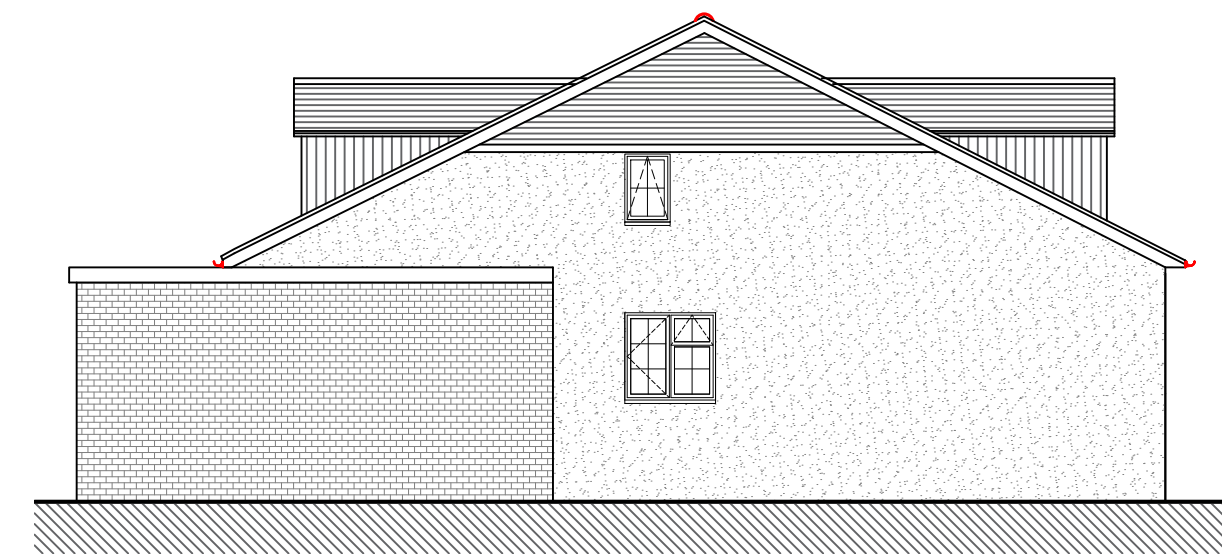

Proposed side (east) elevation

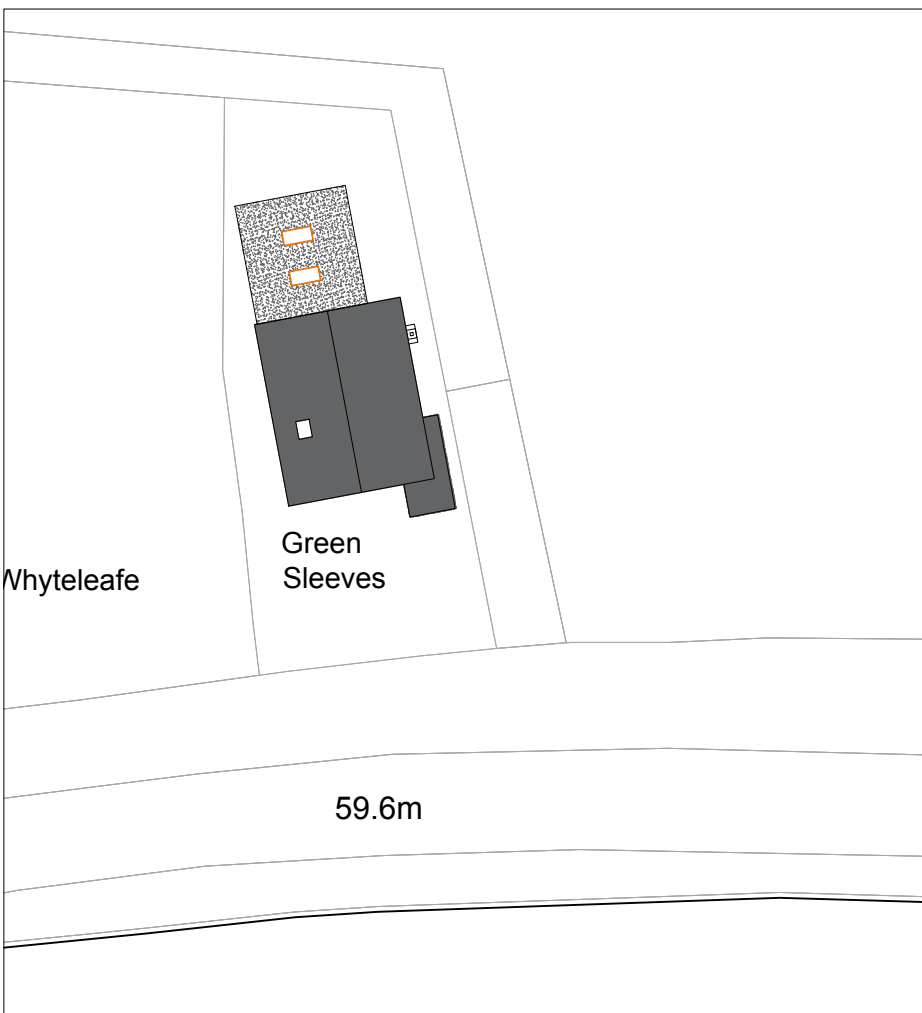

Block plan (1:500)

Rev	Date	Notes	Initials
-	-	-	-
CP Planning Services		230 SMALLFIELD ROAD, HORLEY, RH6 9LT	
PROJECT GREEN SLEEVES CHARLWOOD RH6 0BJ			
DRAWING TITLE			SPEC SPEC
			AREA AREA
SCALE 1:500:1250		DATE	DRAWN AT
DWG NO.			REV. REV