


CP PLANNING & ARCHITECTURE
 230 SMALLFIELD ROAD, HORLEY, RH6 9LT
 TEL: 07957 352139

Copyright reserved
 This drawing may only be used for the client and location specified in the title block. It may not be copied or disclosed to any other third party without written consent from CP Planning services. Prior to any works commencing on site, CP Planning services is to be contacted regarding the current status, revision or regulatory approval of this drawing.


- The works shown have been drawn for submission to the local planning authority and are not to be used for construction.
- No works shall commence until planning approval has been given by the local authority.
- No works shall commence without full plans building control approval or a building notice served with the local authority.
- The dimensions indicated are approximate and subject to site checks by the contractor prior to commencement.
- CP Planning services accept no responsibility for any unknown factors which either preclude the works from construction or add additional costs, i.e. location of public sewers and underground services, abnormal foundation designs, due to trees, ground conditions or any underground structure or obstruction, condition of the existing building

WOODLANDS DRIVE, REDHILL


"Two new three bedroom semi-detached homes in place of a redundant garage building".

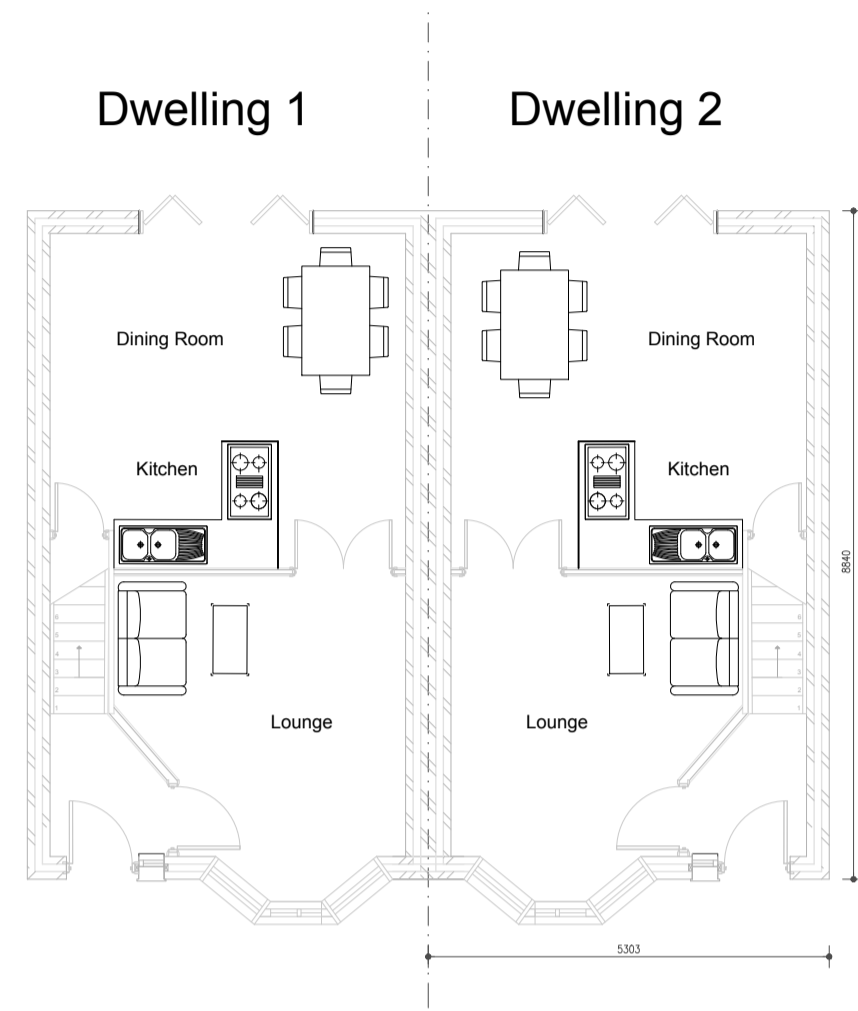


PROPOSED GROUND FLOOR

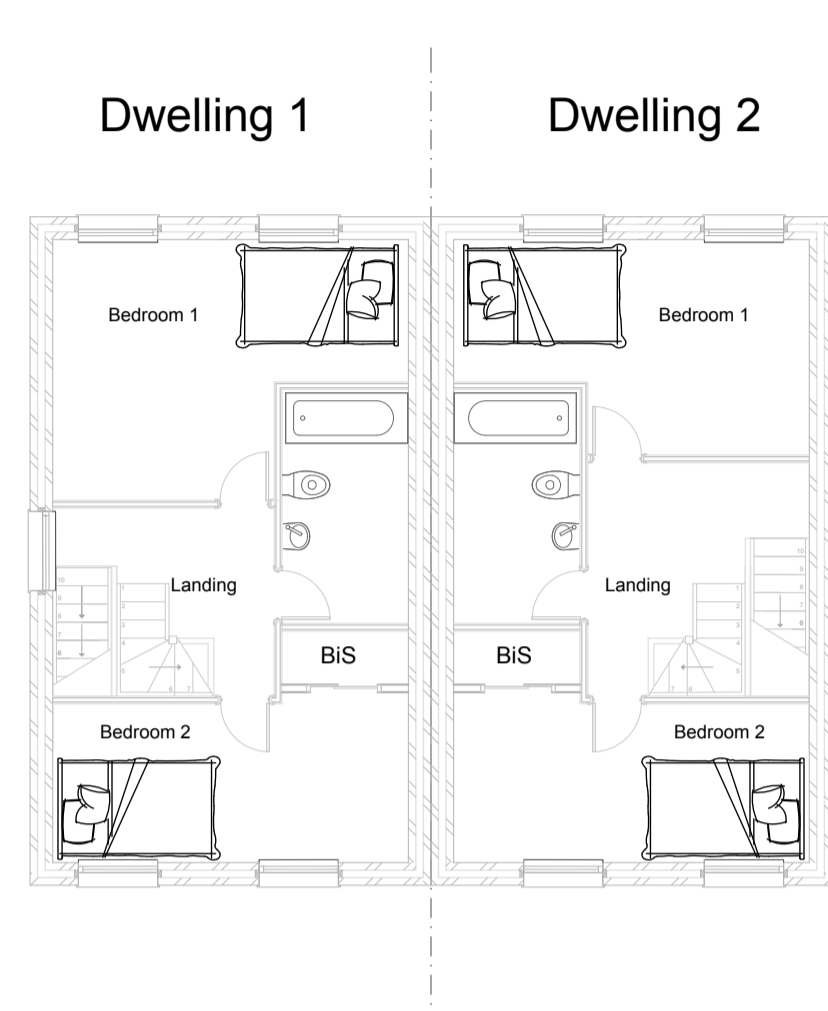

PROPOSED FIRST FLOOR

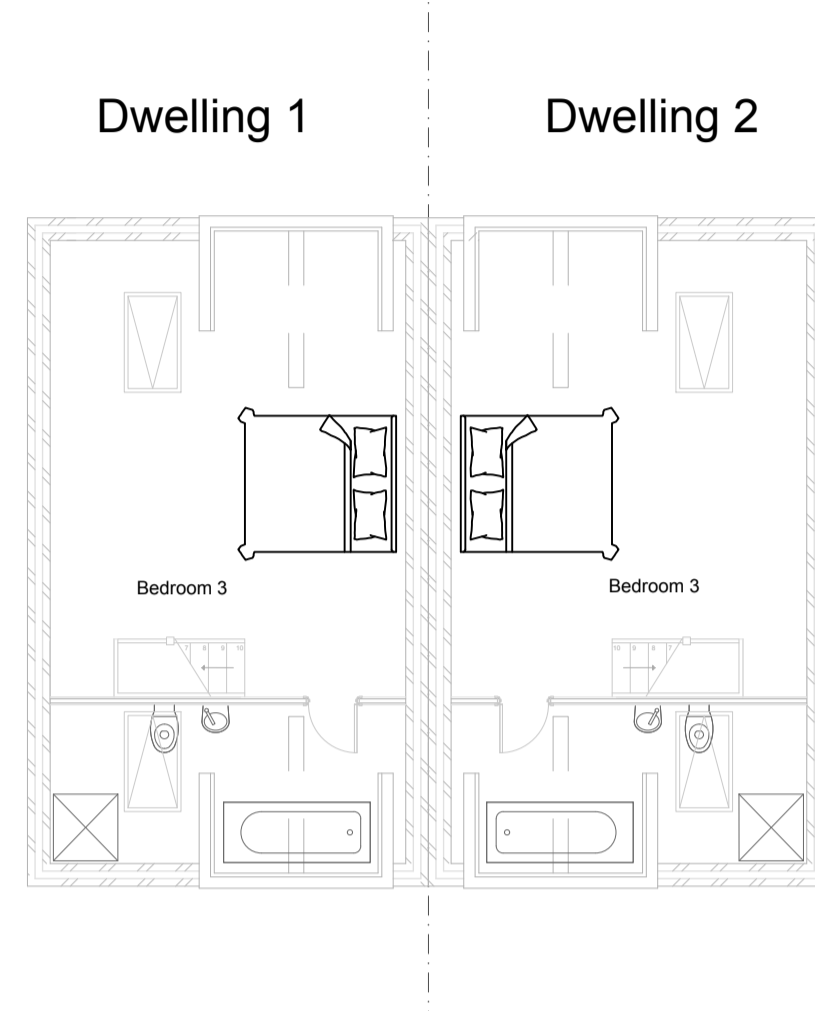

PROPOSED SECOND FLOOR

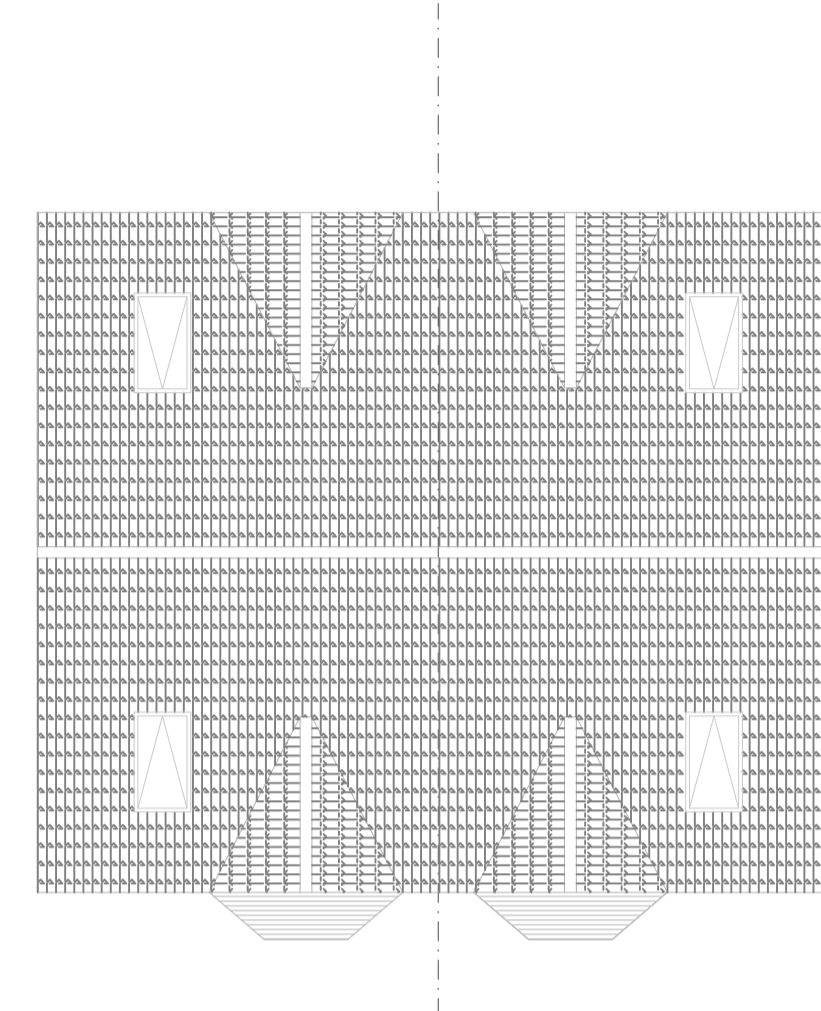


PROPOSED ROOF PLAN




PROPOSED FRONT (SOUTH) ELEVATION




PROPOSED REAR (SOUTH) ELEVATION

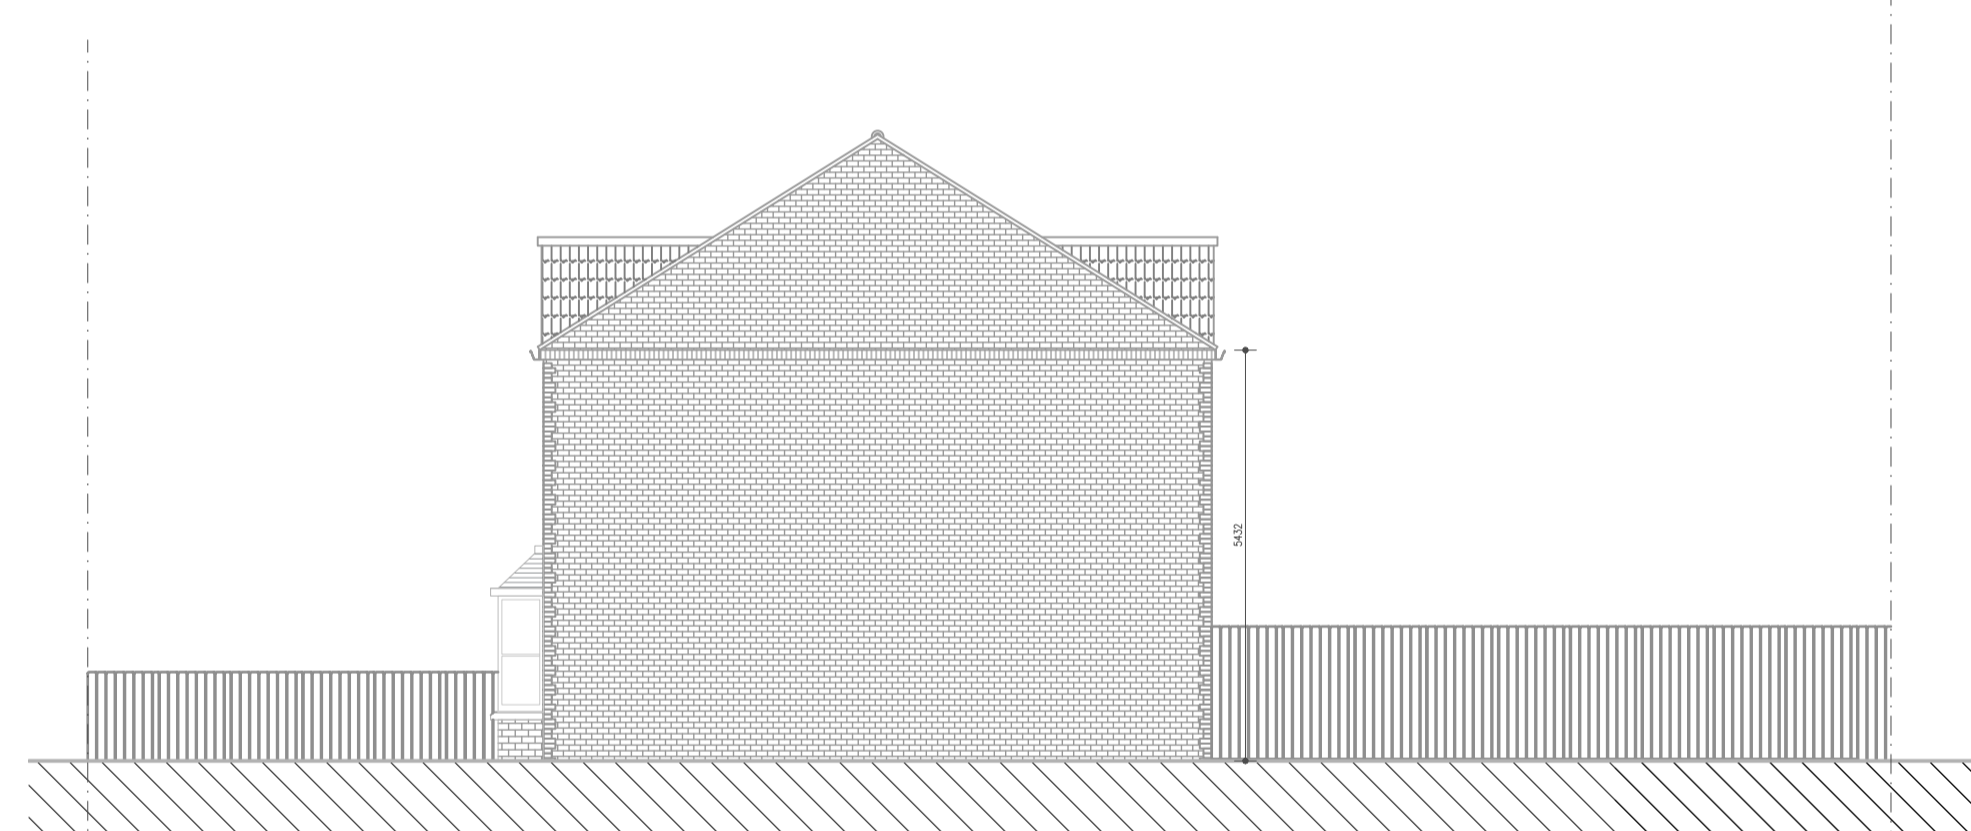

PROPOSED SIDE (WEST) ELEVATION

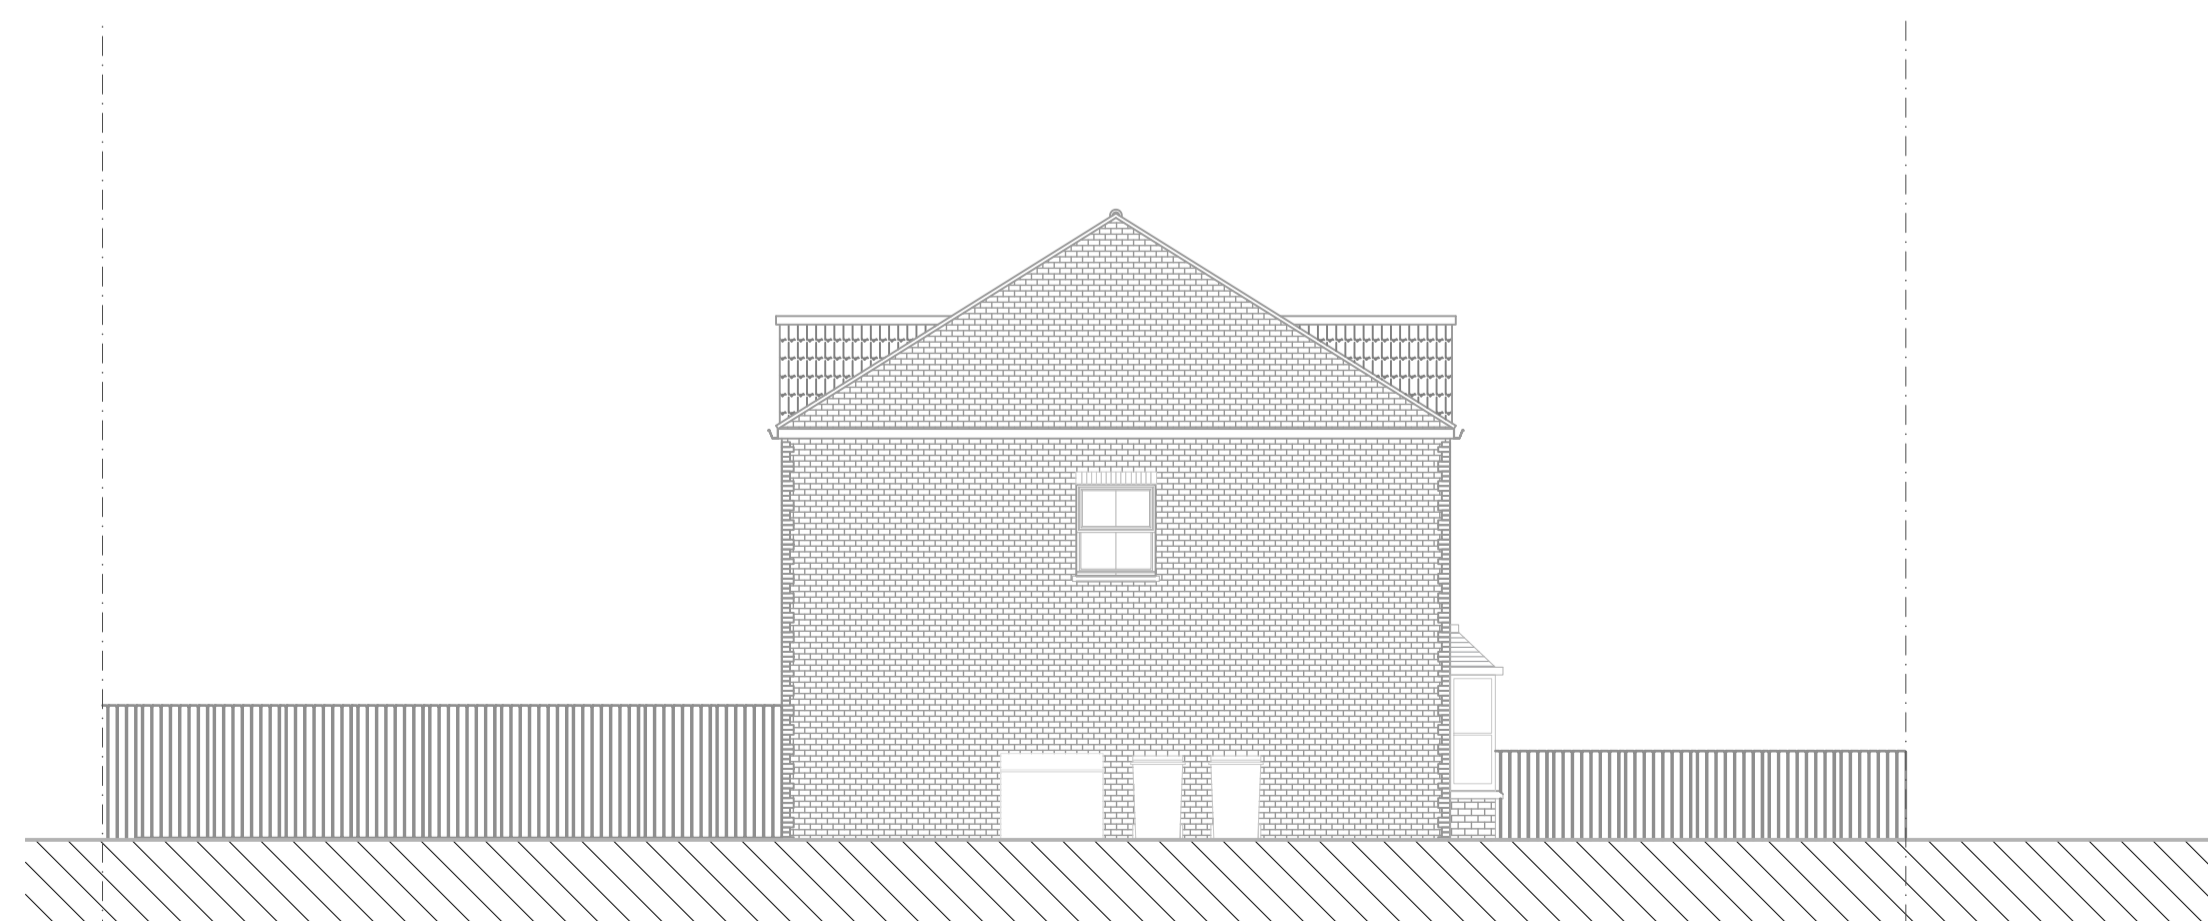

PROPOSED SIDE (EAST) ELEVATION

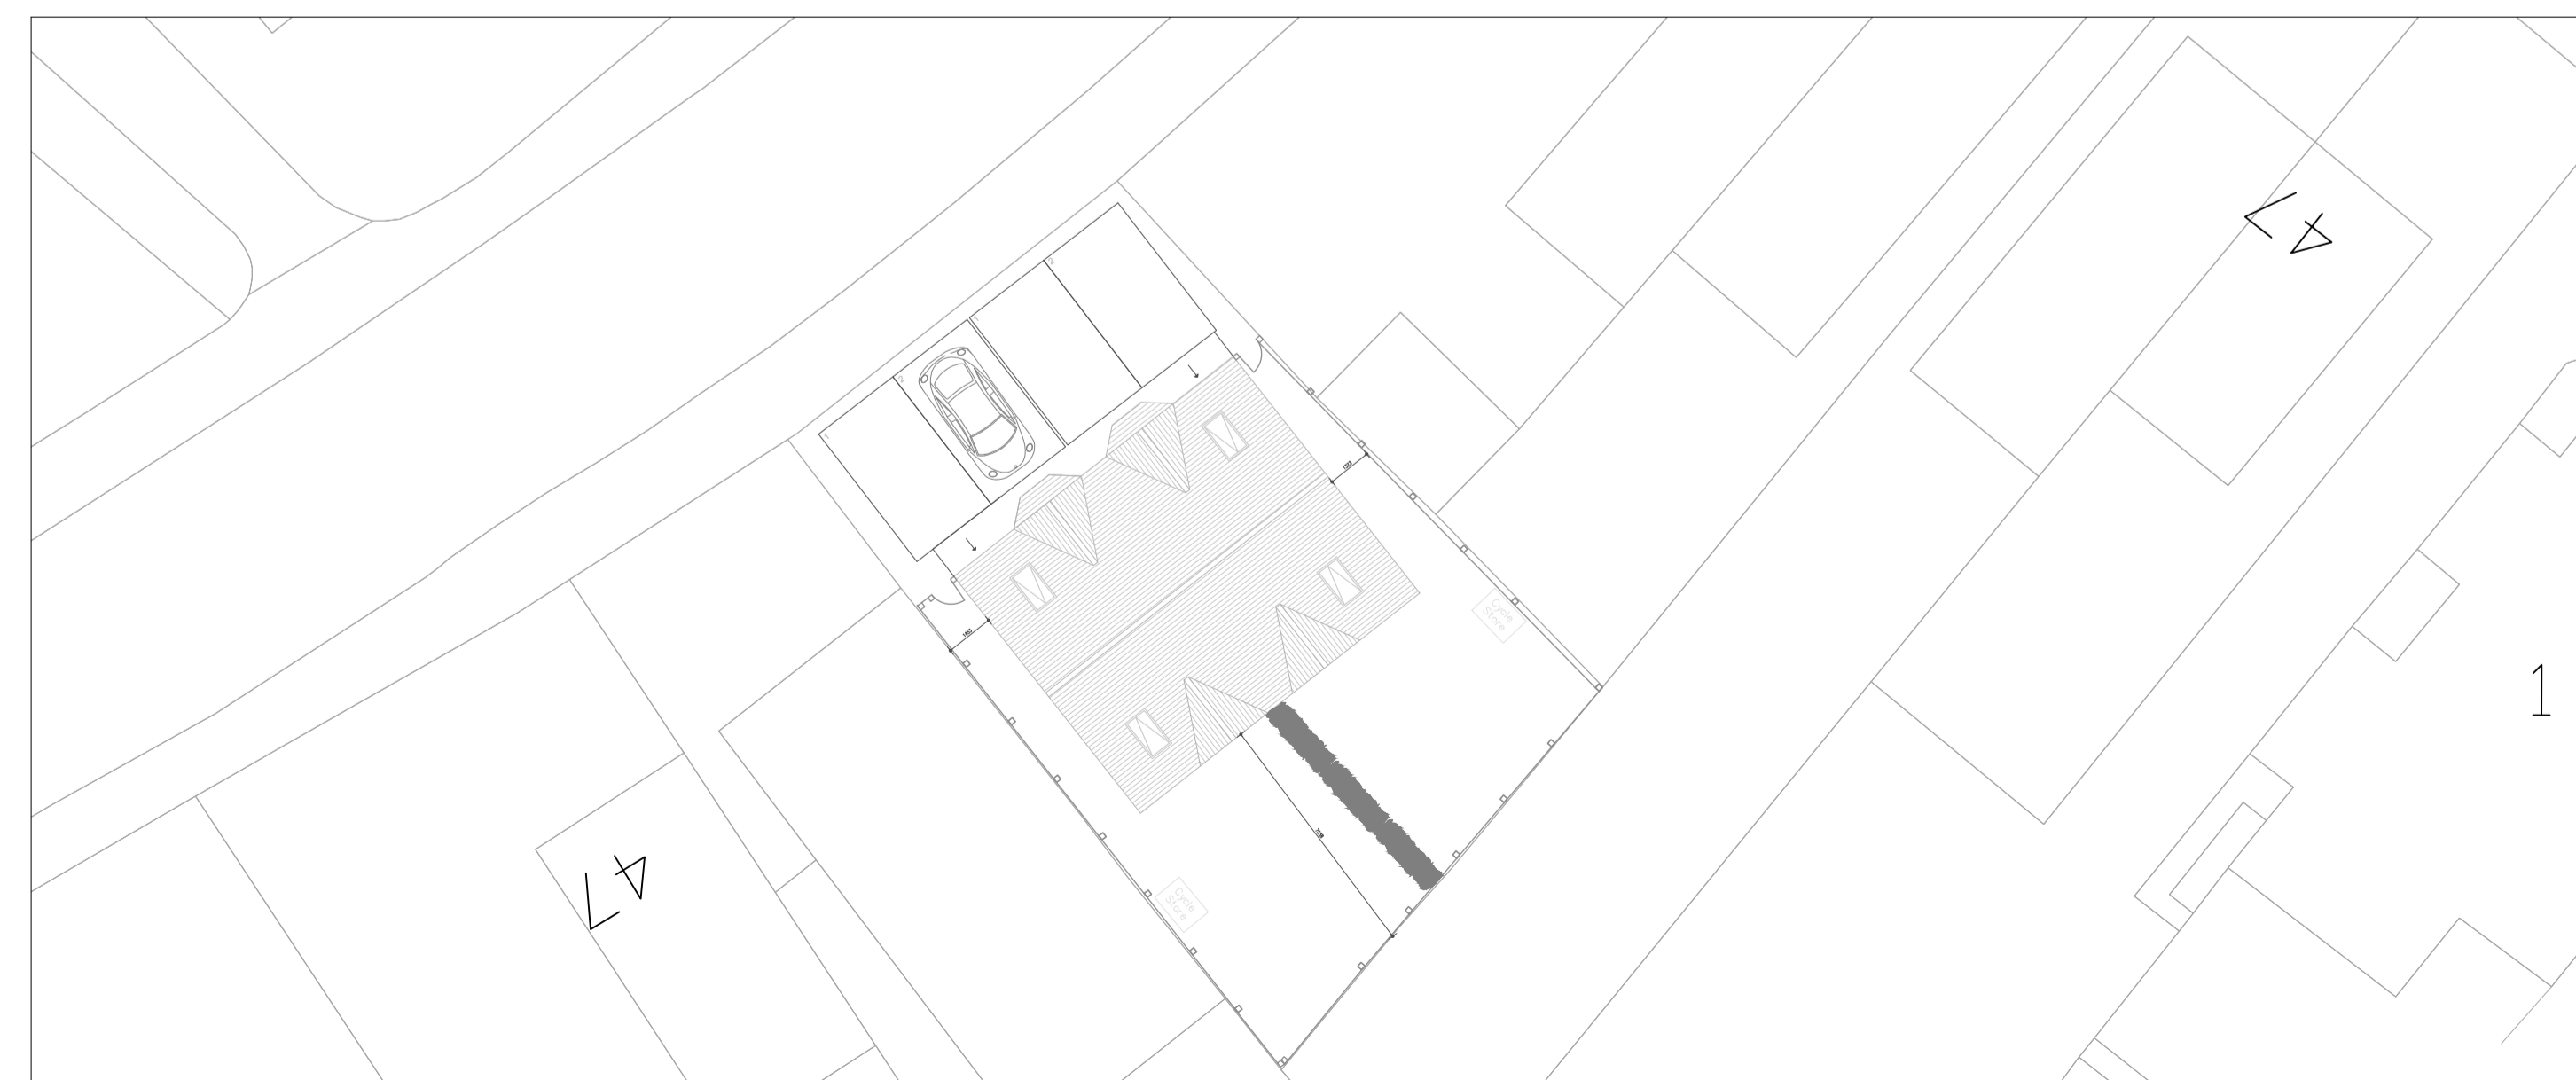

SITE LAYOUT PLAN

Rev	Date	Notes	Initials
PROJECT WOODLANDS-DRIVE REDHILL RH1-6EY			
DRAWING TITLE BLOCK-PLAN			SPEC. SPEC. AREA AREA
SCALE 1:100/500	DATE	DRAWN AT	REV. -
DWG NO. -			